

ADDENDUM No. 2

DATE: July 15, 2022

BID NO. 2128

**DRAINAGE AND PAVING IMPROVEMENTS
REEDLEY HIGH SCHOOL**

**KINGS CANYON UNIFIED SCHOOL DISTRICT
REEDLEY, CALIFORNIA**

G.A. PROJECT NO. 2219

NOTICE TO ALL CONTRACTORS SUBMITTING BIDS FOR THIS WORK AND TO ALL PLAN HOLDERS:

You are hereby notified of the following changes, clarifications or modifications to the original Contract Documents, Project Manual, Drawings, Specifications and subsequent Addenda. This Addendum shall supersede the original Contract Documents, and previous Addenda wherein it contradicts the same and shall take precedence over anything to the contrary therein. All other conditions remain unchanged.

INDEX OF ADDENDA TRANSMITTED HERewith

Addendum Item AD2-A01 thru AD2-A04

AD2-A01: BID DATE DATE REVISION:

Refer to Specifications, Notice to Bidders

Revise bid date from July 18, 2022 to **July 19, 2022 prior to 2:00 pm.**

AD2-A02: UNIT PRICES REVISION:

Refer to Addendum No.1; Item AD1-A03.

Revise Addendum Line Item AD1-A03 to Unit Prices information below.

Contractor to provide unit prices for the following work; submit on the Contractor Letterhead with Bid Form; subject prices shall apply to Owner requested additional work:

1. Provide and install 4" thick Concrete Walk: \$____ / s.f.
2. Sawcut and remove existing 4" thick Concrete Walk: \$____ / s.f.

AD2-A03: ADDITIONAL CONCRETE PAVING:

Refer to Partial Site Plan Sheet A2.


See Sheet AD2, AD3, AD4 and AD5 for additional concrete replacement.

AD2-A04: CONCRETE WALK / PAVING:

Refer to Specifications Section 03-300 Cast in Place Concrete

The concrete walk / paving is not colored concrete.

END OF ADDENDUM

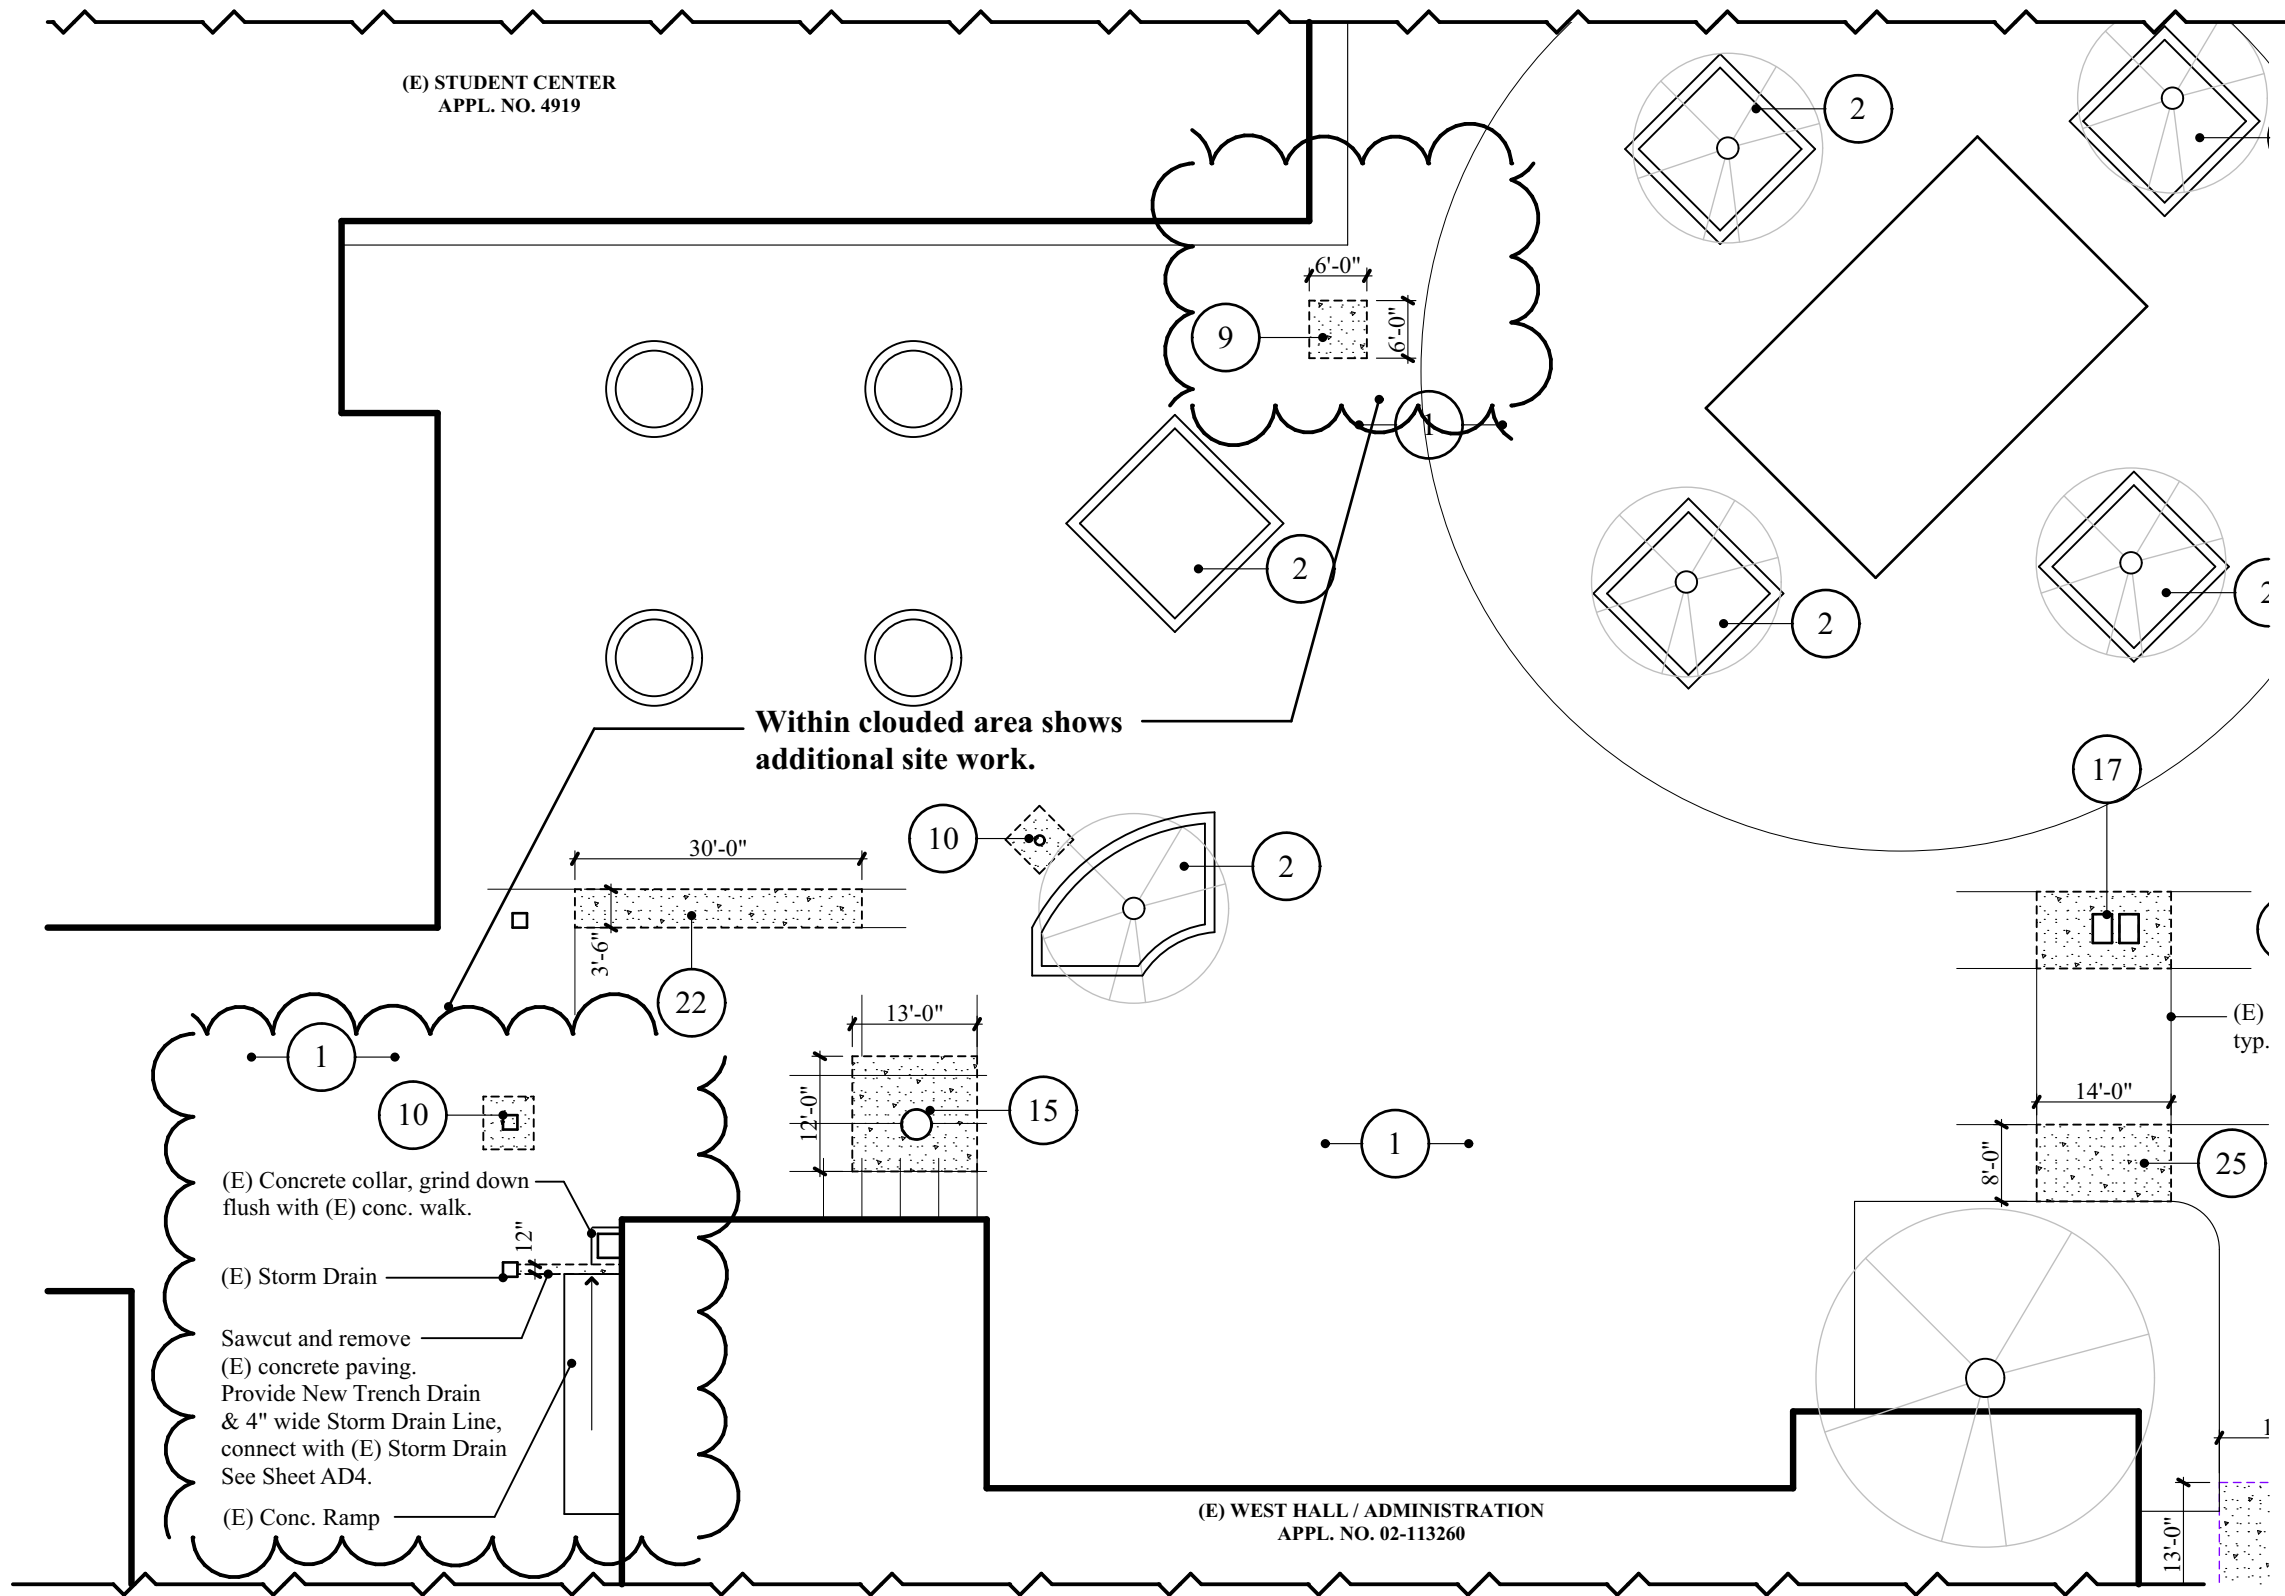

NOTES:
 1. Reference "Partial Site Plan Key Notes" on Sheet A2 of Construction Documents.




PARTIAL SITE PLAN

SCALE: 1" = 20'-0"

ADDITIONAL CONCRETE REPLACEMENT

DRAINAGE & PAVING IMPROVEMENTS
 REEDLEY HIGH SCHOOL
 KINGS CANYON UNIFIED SCHOOL DISTRICT

 


GONZALEZ ARCHITECTS
 7545 N. DEL MAR AVENUE, SUITE 203
 FRESNO, CALIFORNIA 93711
 TEL: 559-497-1542
 FAX: 559-497-1549
 ARCHITECTURE PLANNING
 JUAN M. GONZALEZ, AIA

PROJECT NO: 2219
 DATE: 7/14/2022

SHEET TITLE:
 ADDITIONAL CONCRETE
 REPLACEMENT

AD2

\\SERVER\Company\GonzalezArchitects\Educational\Kings Canyon USD\2219 Reedley HS Drainage Improvements\Bidding Phase\ADD_RHS Drain & Paving Improv.pln

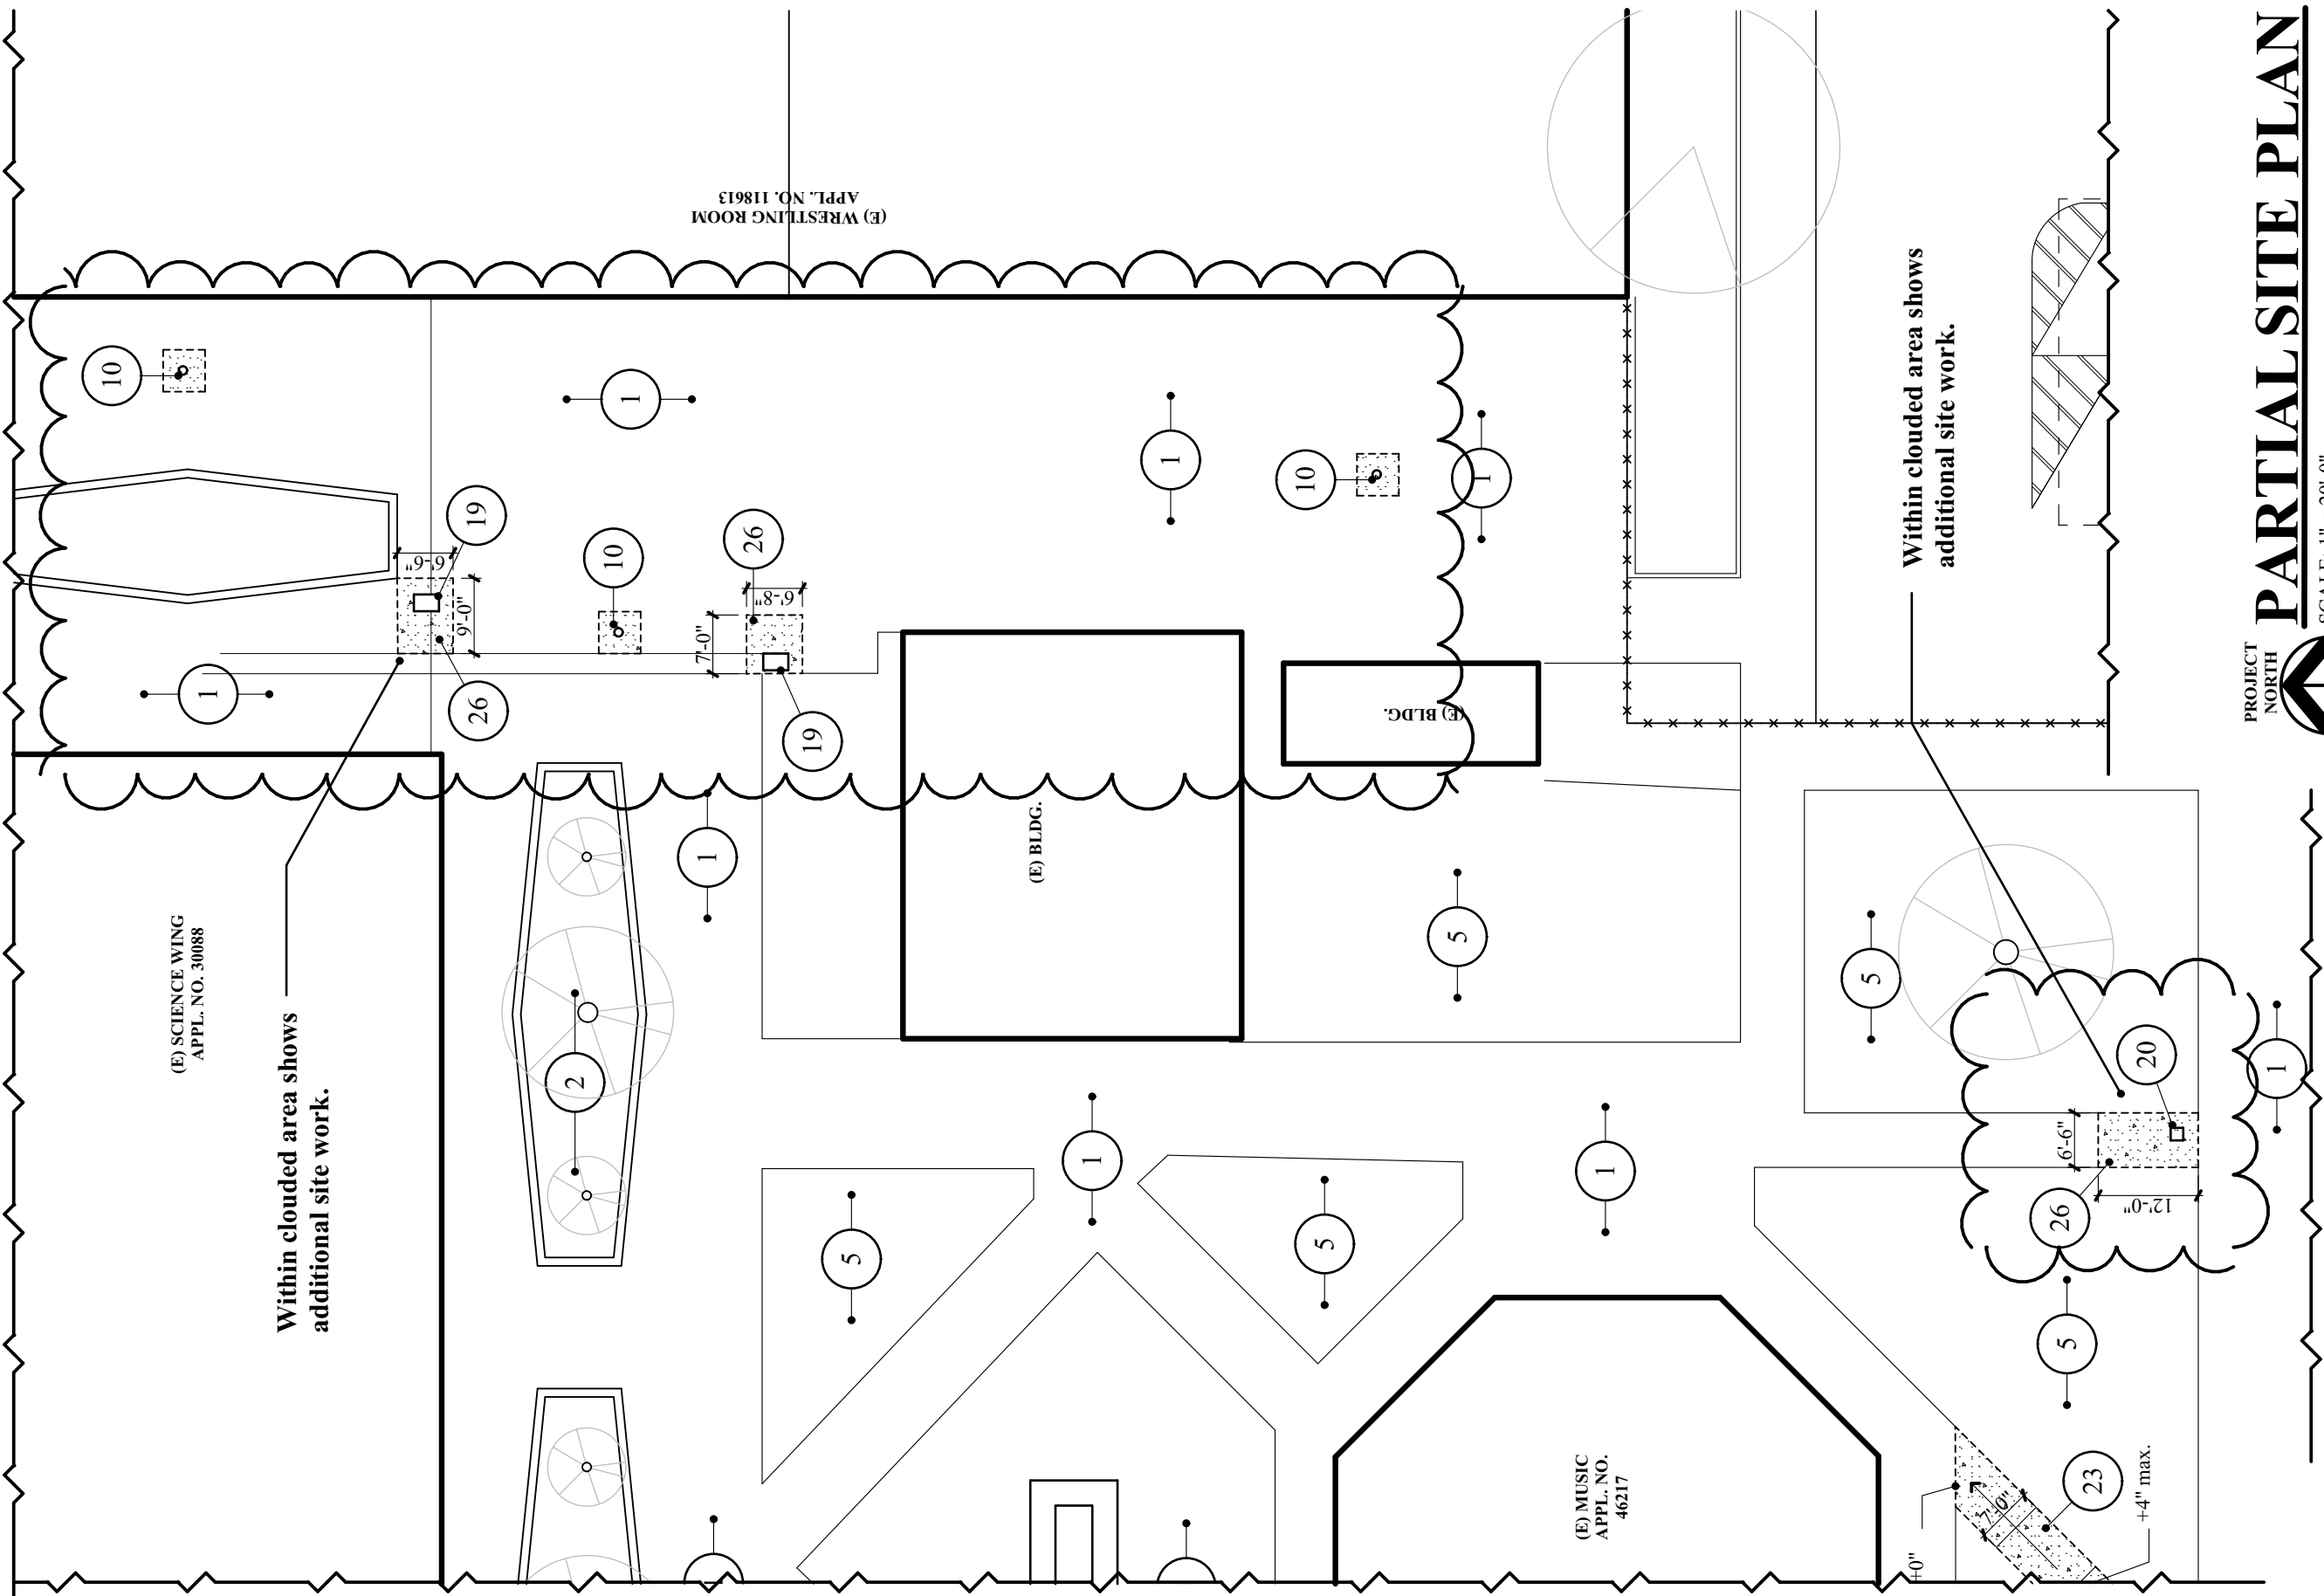

NOTES:
1. Reference "Partial Site Plan Key Notes" on Sheet A2 of Construction Documents.


PROJECT NORTH

PARTIAL SITE PLAN

SCALE: 1" = 20'-0"


ADDITIONAL CONCRETE REPLACEMENT

DRAINAGE & PAVING IMPROVEMENTS
REEDLEY HIGH SCHOOL
KINGS CANYON UNIFIED SCHOOL DISTRICT

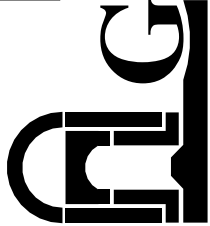

J. GONZALEZ ARCHITECTS
7545 N. DEL MAR AVENUE, SUITE 203 TEL: 559-497-1542 ARCHITECTURE PLANNING
FRESNO, CALIFORNIA 93711 FAX: 559-497-1549 JUAN M. GONZALEZ, AIA
\\SERVER\Company\Gonzalez Architects Educational\Kings Canyon USD\2219 Reedley HS Drainage Improve\3 Bidding Phase\ADD_RHS Drain & Paving Improv.pln

PROJECT NO: 2219
DATE: 7/14/2022
SHEET TITLE: ADDITIONAL CONCRETE REPLACEMENT
AD3

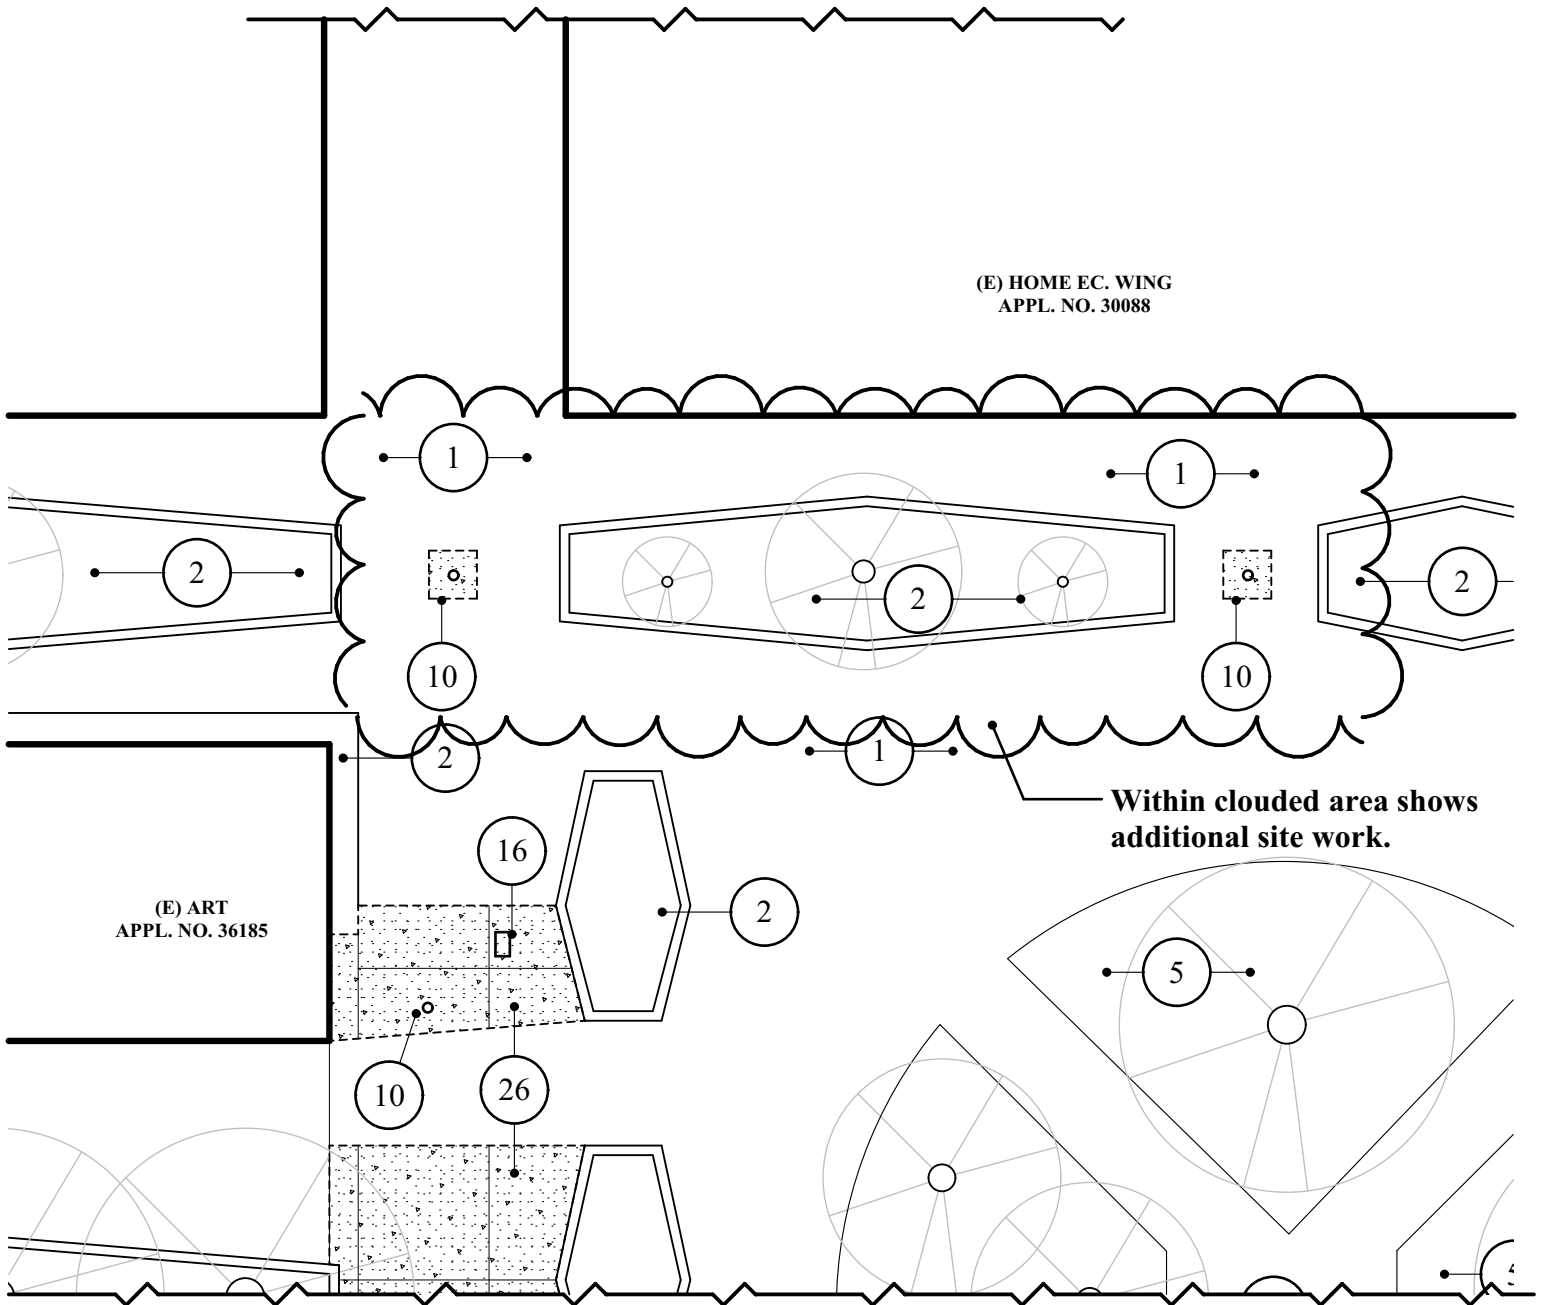

NOTES:
 1. Reference "Partial Site Plan Key Notes" on Sheet A2 of Construction Documents.



PARTIAL SITE PLAN

SCALE: 1" = 20'-0"

ADDITIONAL CONCRETE REPLACEMENT



**DRAINAGE & PAVING IMPROVEMENTS
 REEDLEY HIGH SCHOOL
 KINGS CANYON UNIFIED SCHOOL DISTRICT
 REEDLEY, CALIFORNIA**

GONZALEZ ARCHITECTS
 7545 N. DEL MAR AVENUE, SUITE 203 TEL: 559-497-1542 ARCHITECTURE PLANNING
 FRESNO CALIFORNIA 93711 FAX: 559-497-1549 JUAN M. GONZALEZ, A.I.A.


\\SERVER\Company\Gonzalez Architects\Educational\Kings Canyon USD\2219 Reedley HS Drainage Improve\3.Bidding Phase\ADD_RHS Drain & Paving Improv.pln

PROJECT NO: 2219

DATE: 7/14/2022

SHEET TITLE:
**ADDITIONAL CONCRETE
 REPLACEMENT**

AD4

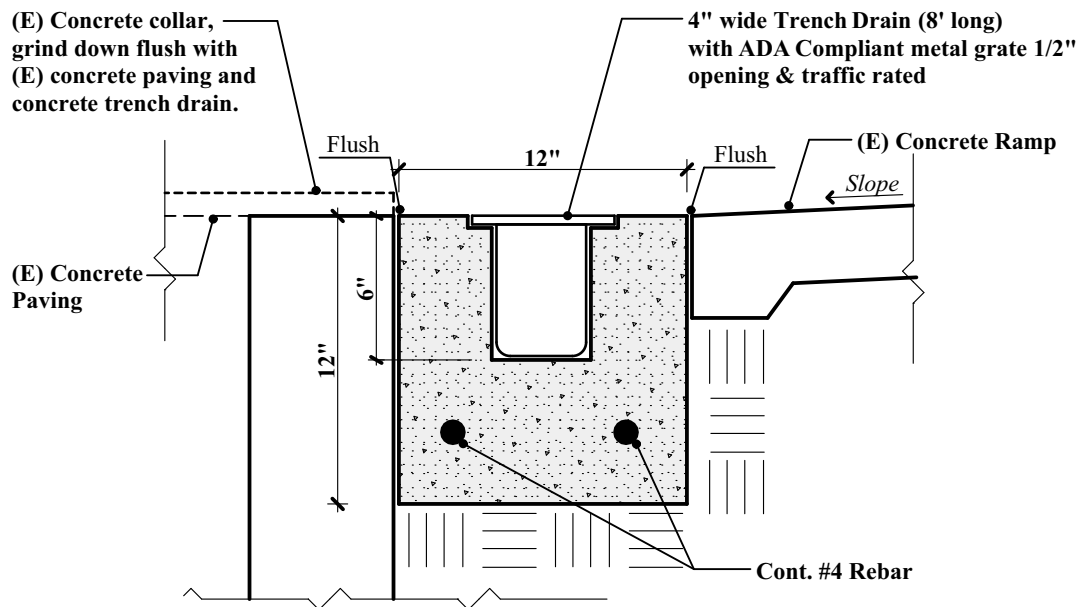

TRENCH DRAIN SECTION DETAIL

SCALE: 1 1/2" = 1'-0"



DRAINAGE & PAVING IMPROVEMENTS
 REEDLEY HIGH SCHOOL
 KINGS CANYON UNIFIED SCHOOL DISTRICT
 REEDLEY, CALIFORNIA

GONZALEZ ARCHITECTS
 7545 N. DEL MAR AVENUE, SUITE 203 TEL: 559-497-1542 ARCHITECTURE PLANNING
 FRESNO CALIFORNIA 93711 FAX: 559-497-1549 JUAN M. GONZALEZ, A.I.A.
 \\SERVER\Company\Gonzalez Architects\Educational\Kings Canyon USD\2219 Reedley HS Drainage Improve\3.Bidding Phase\ADD_RHS

PROJECT NO: 2219

DATE: 7/14/2022

SHEET TITLE:
 TRENCH DRAIN SECTION
 DETAIL

AD5

Drain & Paving Improv.pln